



SITE LOCATION





SITE VICINITY

ZONING INFORMATION

ZONING DESIGNATION:	RURAL ZONE (RU) - RECREATIONAL USE	COMPLY (Y/N)
LOT AREA (MIN):	2.5 HECTARES	Y
FRONTAGE (MIN):	60m	Y
SETBACKS (MIN):		
FRONT YARD:	15m	Y
EXTERIOR SIDE YARD:	15m	Y
INTERIOR SIDE YARD:	10m	Y
REAR YARD:	10m	Y
LOT COVERAGE (MAX):	20%	Y
BUILDING HEIGHT (MAX):	11m	Y
PARKING:	XX (50 SPOTS PROVIDED)	?

- PROPERTY PIN
- PROPERTY LINE
- SETBACK LINE

4TH LINE ROAD

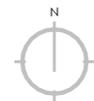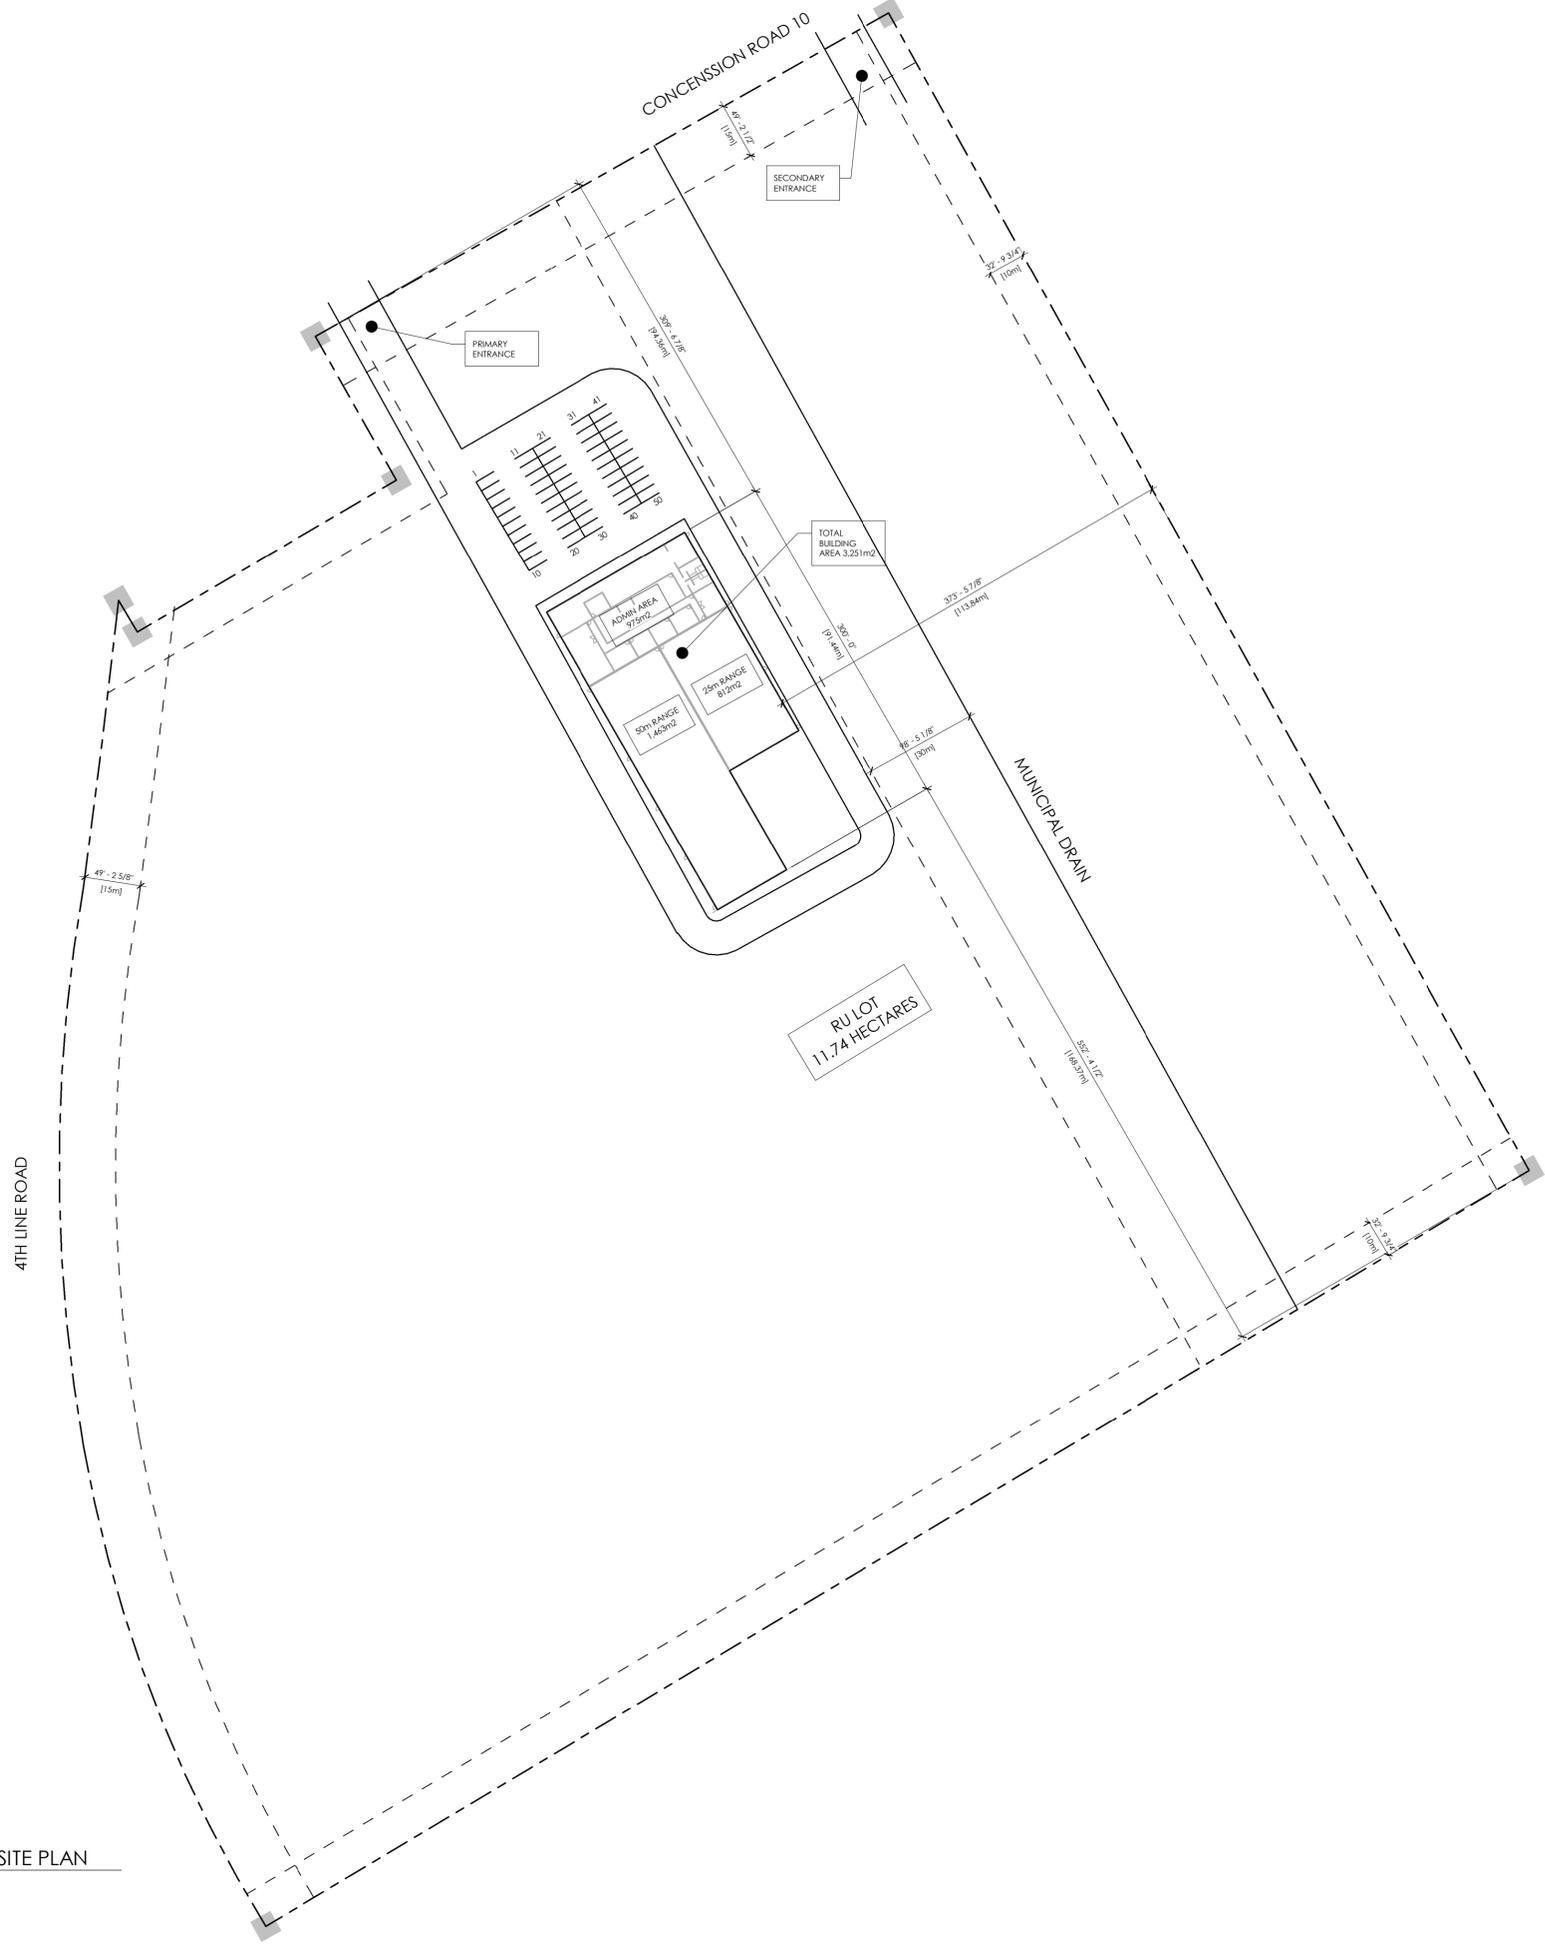

NOT FOR CONSTRUCTION

A100